
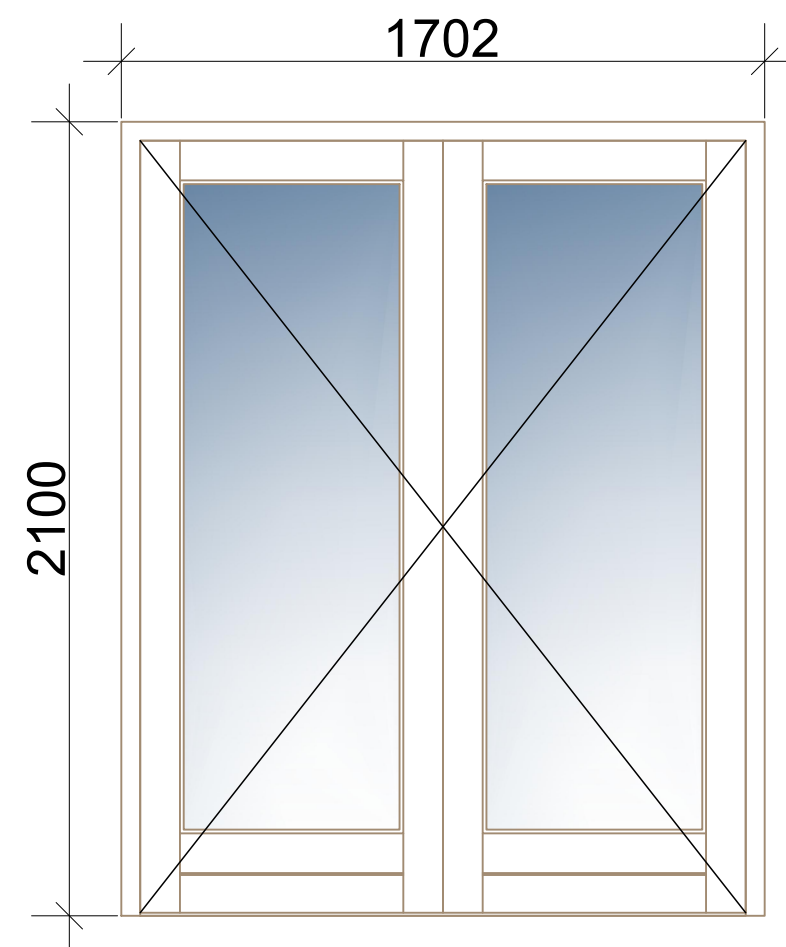


DOOR SCHEDULE

SCALE 1:20

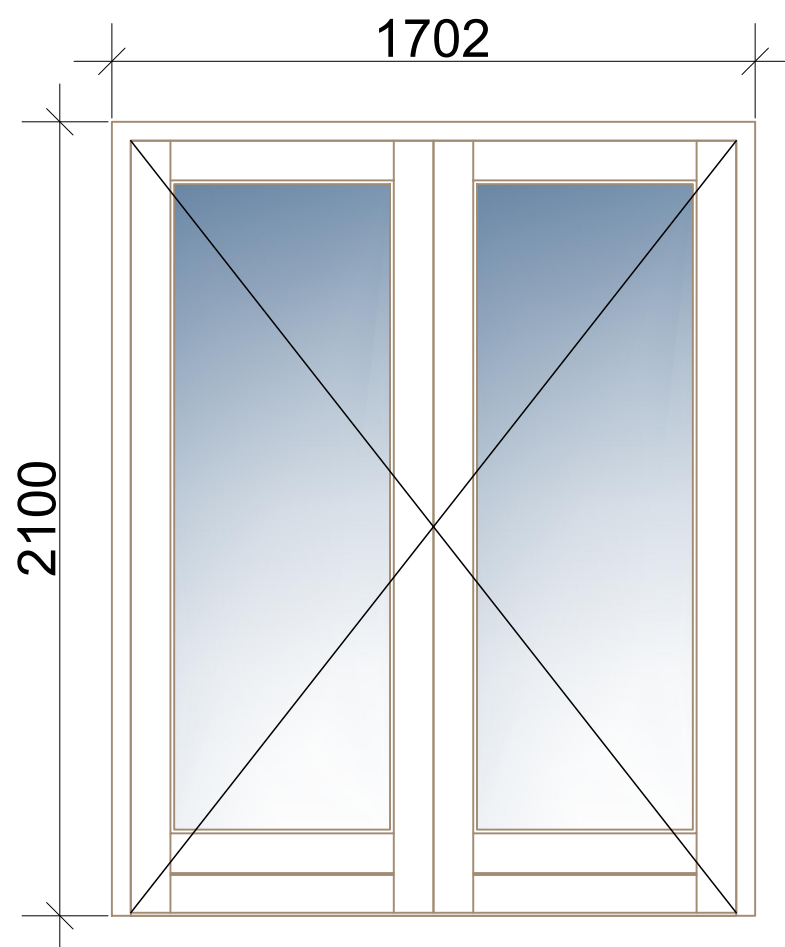

DOOR NUMBER:

D1

D2

DOOR DESCRIPTION: DOUBLE DOOR - SD7

DOUBLE DOOR - SD7

MATERIAL: TIMBER

TIMBER

OPENING DIRECTION: INWARDS

OUTWARDS

INFILL: GLASS GLASS

GLASS

QUANTITY PER UNIT: 1



We've got you covered

DRAWING INFO:
 • DO NOT SCALE DRAWINGS
 • ONLY USE MEASUREMENTS GIVEN
 • ANY ADDITIONAL INFO OR VARIATION SHOULD BE GIVEN THROUGH TO THE DESIGN OFFICE TO ENSURE AMENDMENTS ARE MADE
ALL MEASUREMENTS ARE NOMINAL

CLIENT/ PRODUCT
GEORGE MOHLAKOANA SHAKA ON FISH EAGLE FRAME

DRAWING
DOOR SCHEDULE

SCALE
TO FIT VIEW
DATE
 06/02/2023

DRAWING NUMBER
1102-01-02-02-04

DRAWN BY
 YADEV
CHECKED BY
 -

- NOTES:**
- 38mm MILD STEEL POWDER COATED FRAME ON CLIENTS RINGBEAM/GUMPOLE STRUCTURE
 - SHADE NET FLYSHEET
 - PVC FLYSHEET
 - CANVAS BODY
 - 50% BLACK SHADE NET WINDOWS WITH OUTER FLAP
 - AIR VENTS ON BODY WITH INNER FLAP
 - INNER CEILING WITH STANDARD BORDER
 - NO CURTAINS
 - CURTAIN RODS AND LOOPS ONLY
 - C&T TO SUPPLY DOUBLE DOORS AS PER SCHEDULE
 - 2 X DOOR FITTINGS
 - 4 X FAN/LIGHT FITTINGS
 - SQUARE TUBING, WEBBING STRAPS, BODY POLES
 -

- COLOUR NOTES:**
- MUDFLANCE -
 - BODY/WALLS/ROOF -
 - INNER CEILING - BULL DENIM
 - WINDOWS - 50% BLACK SHADE NET
 - PVC FLYSHEET -
 - SHADE NET FLYSHEET -
 - FRAME -

DESIGNED TO IMPRESS. BUILT TO LAST.
 TEL: 036 634 1902
 PO BOX 556
 LADYSMITH
 3370
 EMAIL: INFO@CANVASANDTENT.NET
 WEBSITE:
 WWW.CANVASANDTENT.CO.ZA