
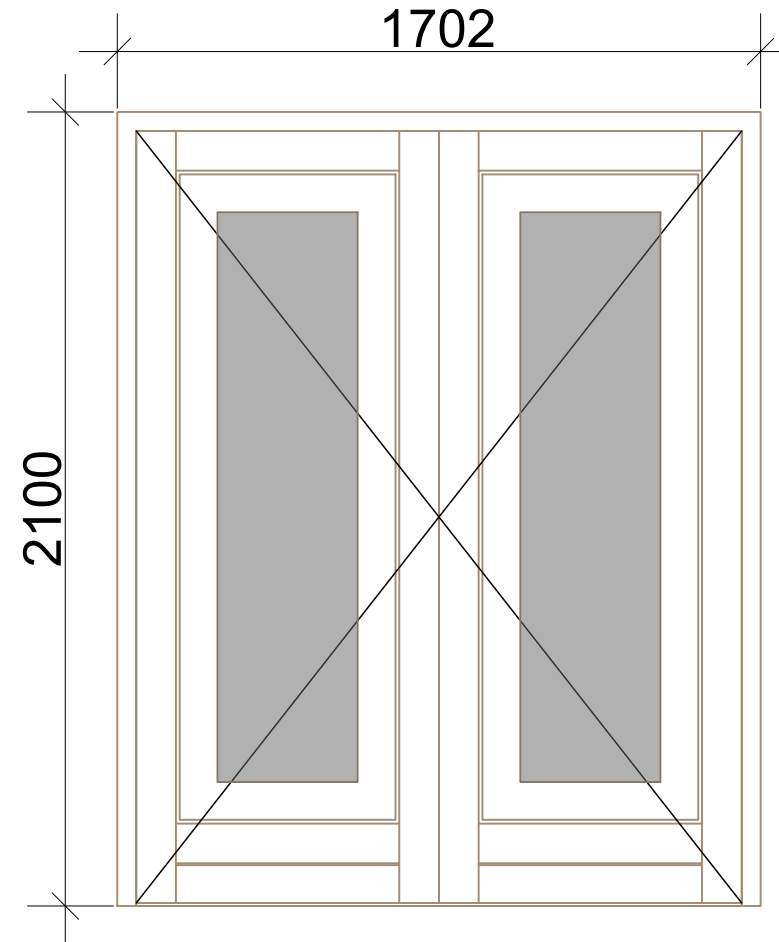


DOOR SCHEDULE

SCALE 1:20

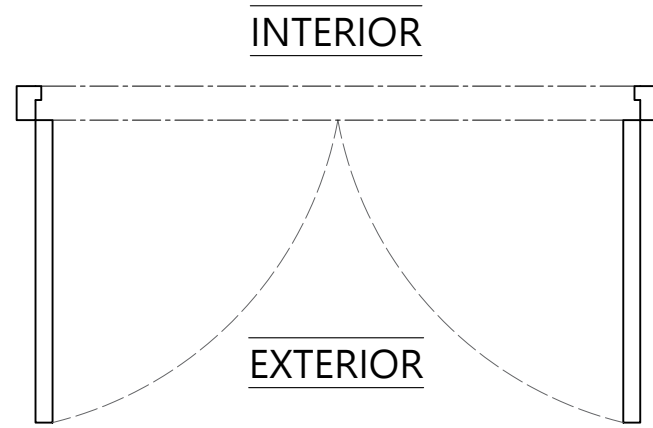

DOOR NUMBER:

D1

DOOR DESCRIPTION: DOUBLE DOOR - SD7

MATERIAL: TIMBER

OPENING DIRECTION: OUTWARDS

INFILL: CANVAS AND SHADE NET

QUANTITY PER UNIT: 1



We've got you covered

DRAWING INFO:
 • DO NOT SCALE DRAWINGS
 • ONLY USE MEASUREMENTS GIVEN
 • ANY ADDITIONAL INFO OR VARIATION SHOULD BE GIVEN THROUGH TO THE DESIGN OFFICE TO ENSURE AMENDMENTS ARE MADE
ALL MEASUREMENTS ARE NOMINAL

DESIGNED TO IMPRESS. BUILT TO LAST.
 TEL: 036 634 1902
 PO BOX 556
 LADYSMITH
 3370
 EMAIL: INFO@CANVASANDTENT.NET
 WEBSITE:
 WWW.CANVASANDTENT.CO.ZA

CLIENT/ PRODUCT
GEORGE MOHLAKOANA BATALEUR ON KINGFISHER FRAME

DRAWING
DOOR SCHEDULE

SCALE
TO FIT VIEW

DATE
 13/02/2023

DRAWING NUMBER
1102-01-01-03-04

CLIENT PROJECT UNIT REV PAGE

DRAWN BY
 YADEV

CHECKED BY
 -

NOTES:

1. 38mm MILD STEEL POWDER COATED FRAME ON CLIENTS RINGBEAM/GUMPOLE STRUCTURE
2. SHADE NET FLYSHEET
3. PVC FLYSHEET
4. CANVAS BODY
5. 2.4M WALL HEIGHT
6. 50% BLACK SHADE NET WINDOWS WITH OUTER FLAP
7. AIR VENTS ON BODY WITH INNER FLAP
8. INNER CEILING WITH STANDARD BORDER
9. NO CURTAINS
10. CURTAIN RODS AND LOOPS ONLY
11. C&T TO SUPPLY DOUBLE DOOR AS PER DOOR SCHEDULE
12. 1 X DOOR FITTINGS
13. 2 X FAN FITTING
14. SQUARE TUBING, WEBBING STRAPS, BODY POLES

COLOUR NOTES:

1. MUDFLANCE - DARK EARTH
2. BODY/WALLS/ROOF - SAND/SAND
3. INNER CEILING - BULL DENIM
4. WINDOWS - 50% BLACK SHADE NET
5. PVC FLYSHEET - BEIGE
6. SHADE NET FLYSHEET - DESERT SAND
7. FRAME - LIGHT BROWN