


FRONT ELEVATION

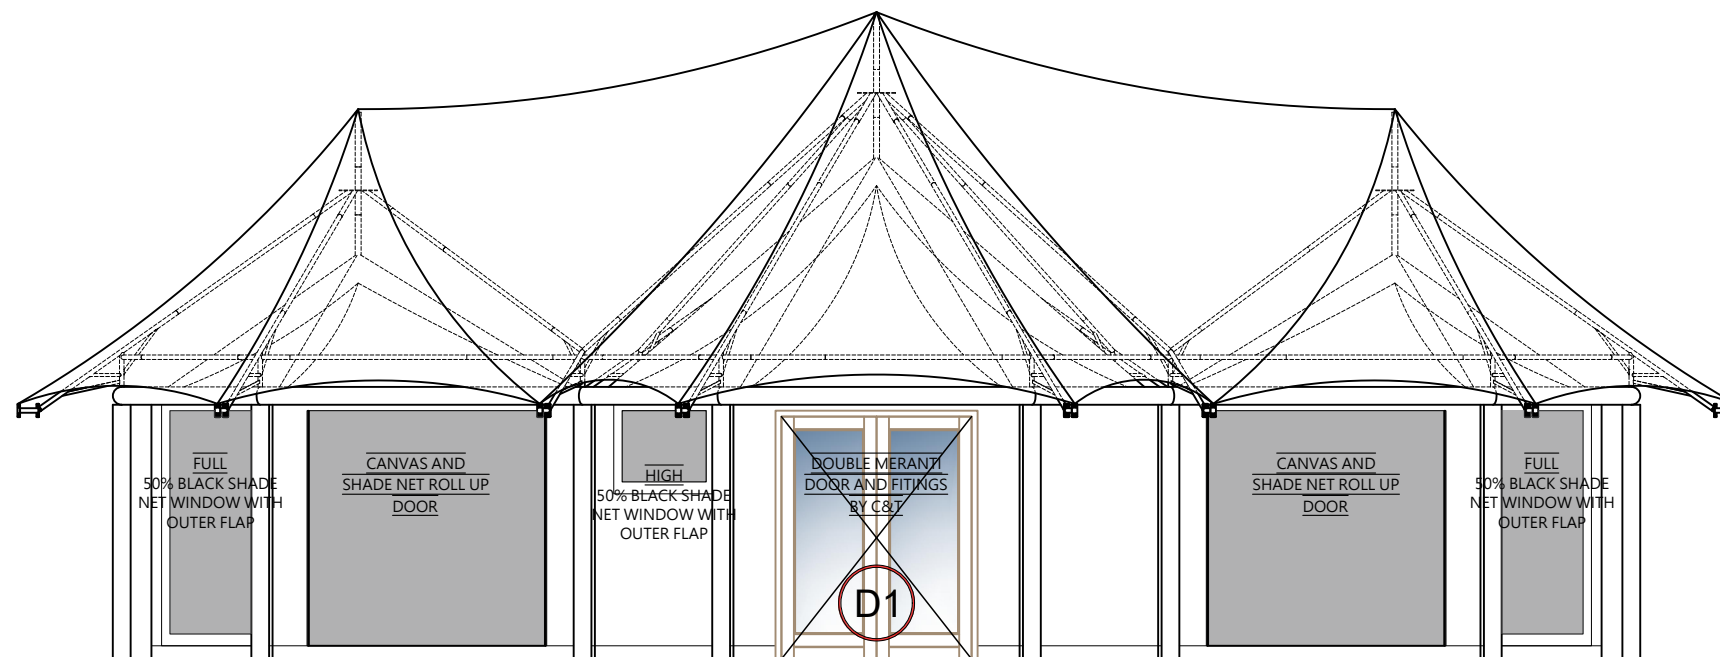

REAR ELEVATION



We've got you covered

DRAWING INFO:
 • DO NOT SCALE DRAWINGS
 • ONLY USE MEASUREMENTS GIVEN
 • ANY ADDITIONAL INFO OR VARIATION SHOULD BE GIVEN THROUGH TO THE DESIGN OFFICE TO ENSURE AMENDMENTS ARE MADE
ALL MEASUREMENTS ARE NOMINAL

CLIENT/ PRODUCT
GEORGE MOHLAKOANA SHAKA ON FISH EAGLE FRAME

DRAWING
FRONT AND REAR ELEVATIONS

SCALE
TO FIT VIEW

DATE
 06/02/2023

DRAWING NUMBER
1102-01-02-02-02

CLIENT PROJECT UNIT REV PAGE

DRAWN BY
YADEV

CHECKED BY
 -

NOTES:

1. 38mm MILD STEEL POWDER COATED FRAME ON CLIENTS RINGBEAM/GUMPOLE STRUCTURE
2. SHADE NET FLYSHEET
3. PVC FLYSHEET
4. CANVAS BODY
5. 50% BLACK SHADE NET WINDOWS WITH OUTER FLAP
6. AIR VENTS ON BODY WITH INNER FLAP
7. INNER CEILING WITH STANDARD BORDER
8. NO CURTAINS
9. CURTAIN RODS AND LOOPS ONLY
10. C&T TO SUPPLY DOUBLE DOORS AS PER SCHEDULE
11. 2 X DOOR FITTINGS
12. 4 X FAN/LIGHT FITTINGS
13. SQUARE TUBING, WEBBING STRAPS, BODY POLES
- 14.

COLOUR NOTES:

1. MUDFLANCE -
2. BODY/WALLS/ROOF -
3. INNER CEILING - BULL DENIM
4. WINDOWS - 50% BLACK SHADE NET
5. PVC FLYSHEET -
6. SHADE NET FLYSHEET -
7. FRAME -

DESIGNED TO IMPRESS. BUILT TO LAST.
 TEL: 036 634 1902
 PO BOX 556
 LADYSMITH
 3370
 EMAIL: INFO@CANVASANDTENT.NET
 WEBSITE:
 WWW.CANVASANDTENT.CO.ZA